



WING A
(G+21 FLOORS)

WING B
(G+21 FLOORS)

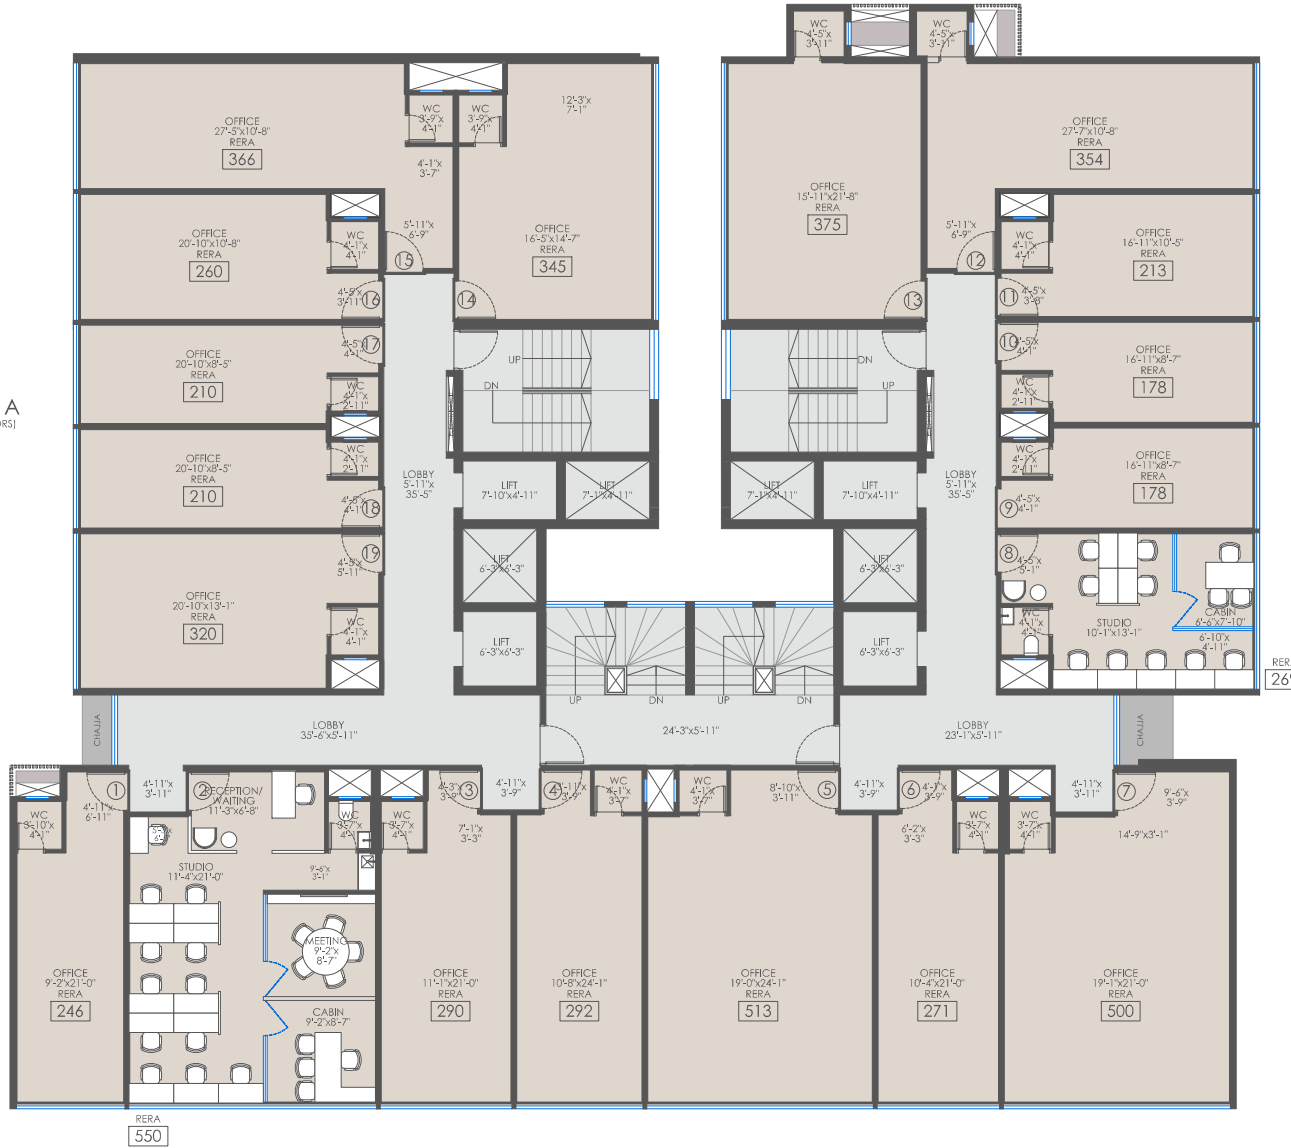

KEY PLAN

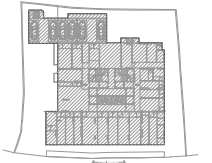

PROJECT DATTATRAY CHS AD 870

RANGOLI [19] 600004

DEVELOPER NOOTAN ASSOCIATES LLP

ARCHITECT SQUARE CONSULTANTS

DATE	SCALE	DRAWN	CHECKED
12.06.2024	FTS	DJLP	MILAN



TYPICAL FLOOR LAYOUT PLAN [2ND-6TH & 8TH-13TH]

DRAWING	DIRECTION	REVISION
211		R2



ARCHITECTURE | INTERIORS | URBAN DESIGN
 #1 22 28387941 | 020160000000
 #1 22 28383151 | www.kparchitects.com

TYPICAL FLOOR LAYOUT PLAN
 [2ND-6TH & 8TH-13TH]

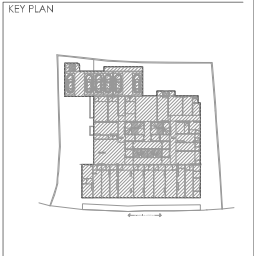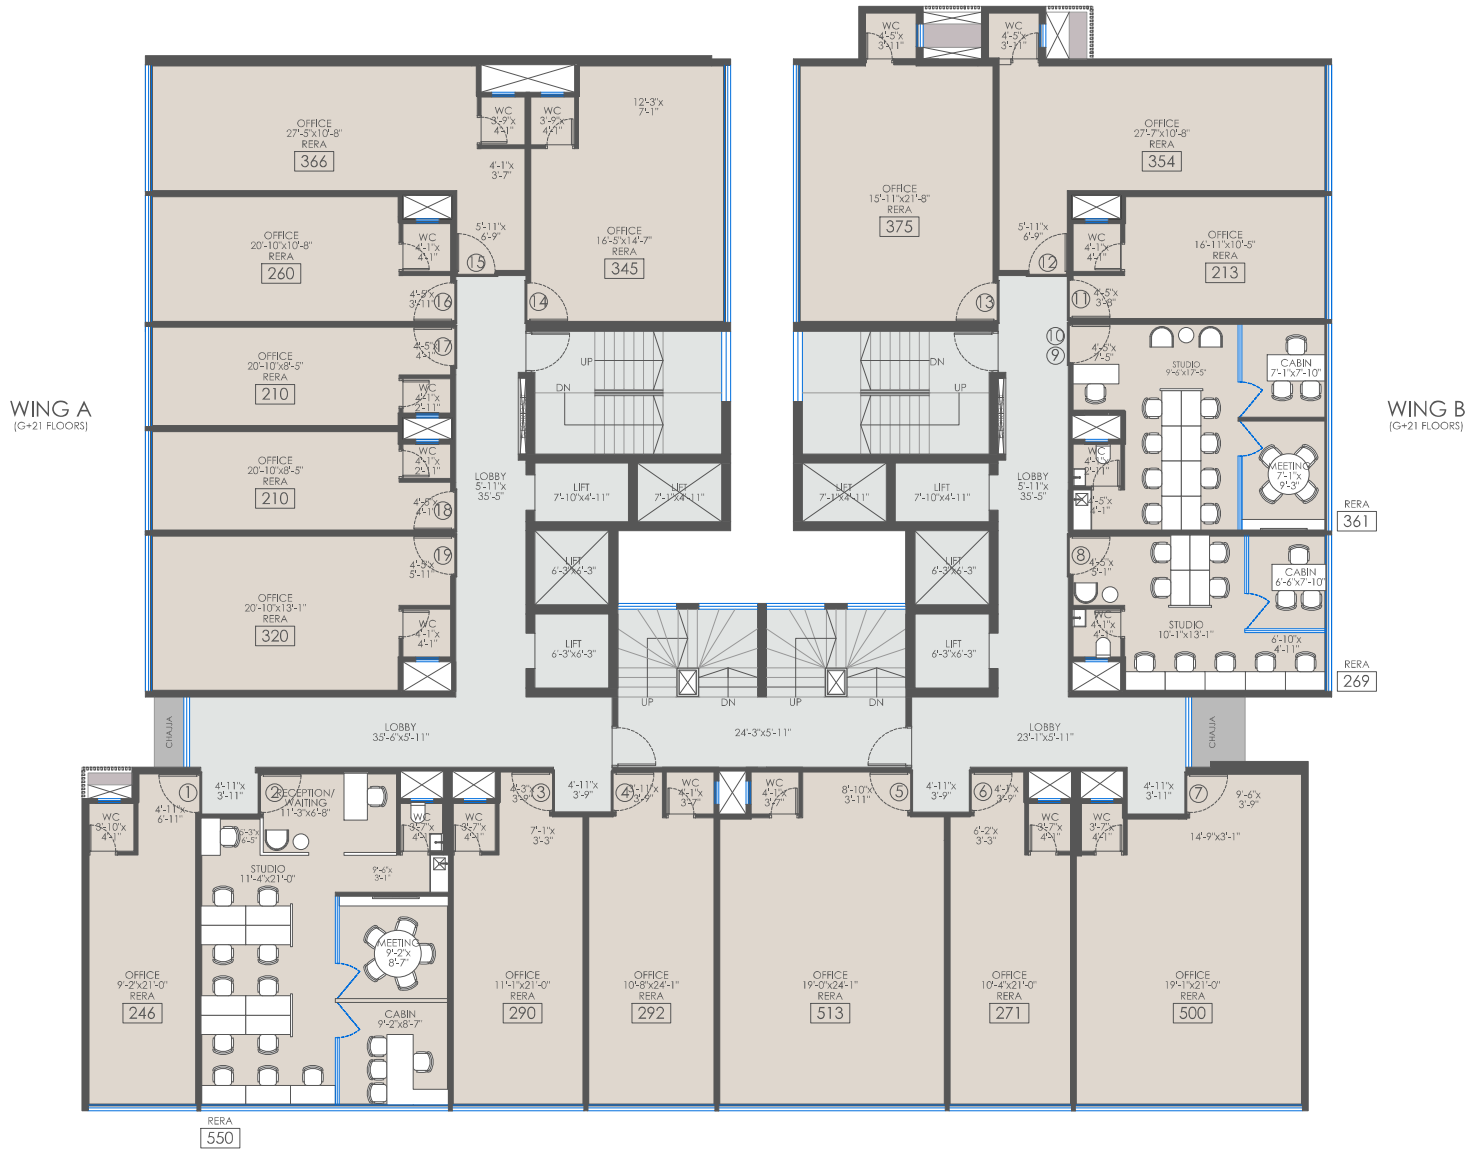

PROJECT: DATTATRAY CHS
 DEVELOPER: NOOTAN ASSOCIATES LLP
 ARCHITECT: SQUARE CONSULTANTS


DATE	SCALE	DRAWN	CHECKED
12.06.2024	FTS	DILIP	MILAN

TYPICAL FLOOR LAYOUT PLAN
 JODI OPTION
 [2ND-6TH & 8TH-13TH]
 DRAWING: 212 DIRECTION: [North Arrow] REVISION: R2



TYPICAL FLOOR LAYOUT PLAN
 JODI OPTION
 [2ND-6TH & 8TH-13TH]

THIS DRAWING IS THE SOLE PROPERTY OF KPA AND SHALL NOT BE COPIED OR REPRODUCED WITHOUT THE PERMISSION OF THE ARCHITECT. ALL DIMENSIONS ARE IN MM UNLESS MENTIONED. DO NOT SCALE THE DRAWING. ONLY WRITTEN DIMENSION SHALL BE FOLLOWED. THIS DRAWING SHALL BE READ IN CONJUNCTION WITH APPROVED MUNICIPAL AND ALL OTHER CONSULTANT DRAWINGS. ANY DISCREPANCY IN THE DRAWING SHALL BE BROUGHT TO THE NOTICE OF THE ARCHITECT BEFORE EXECUTION.

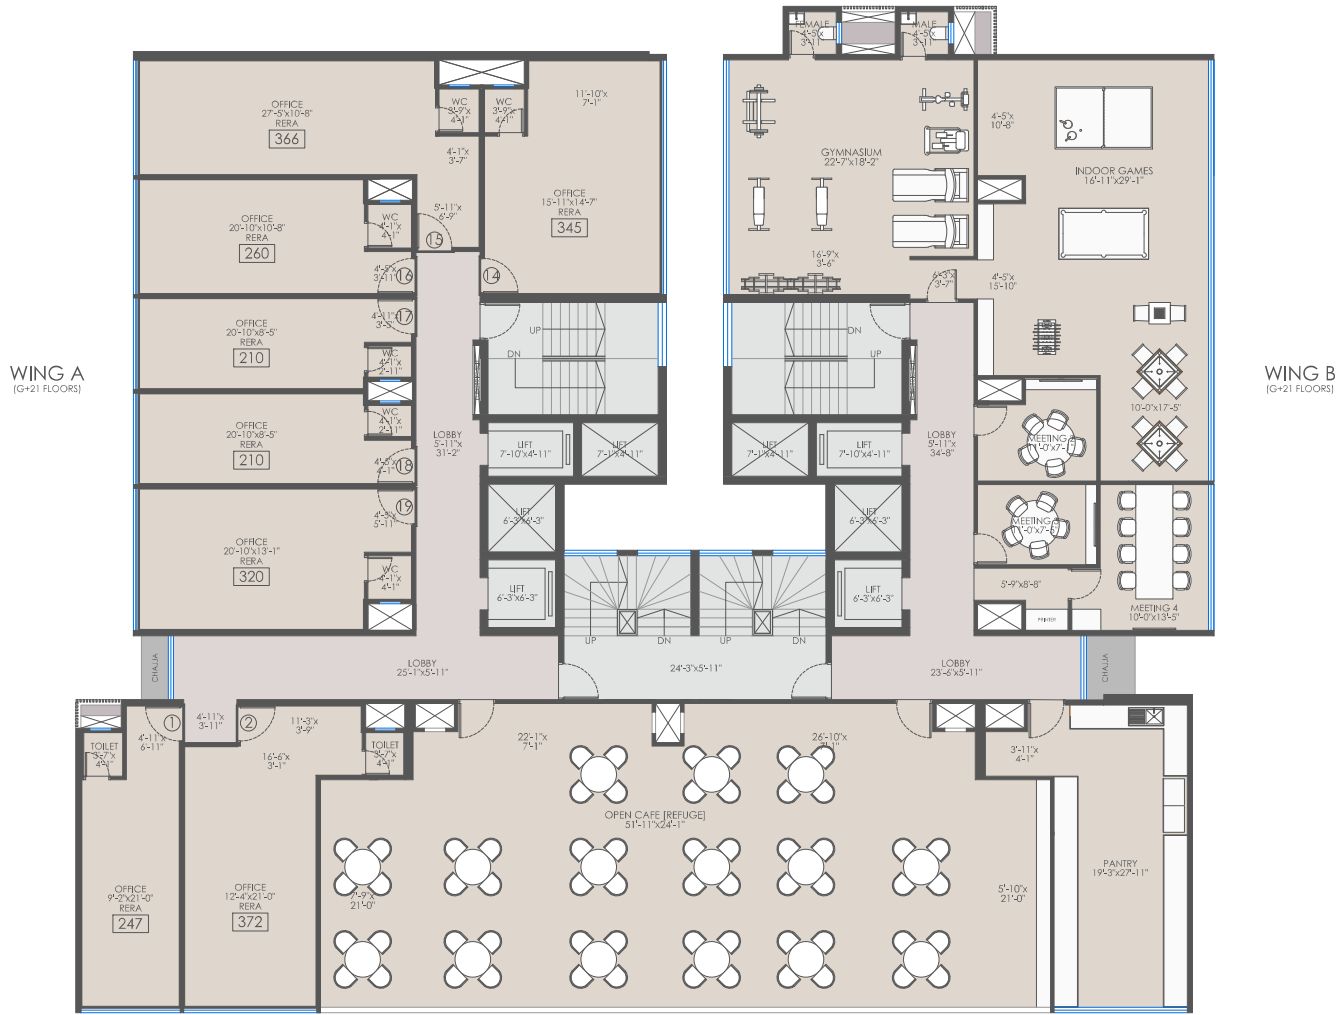

KEY PLAN

PROJECT DATTATRAY CHS AD 870

DEVELOPER NOOTAN ASSOCIATES LLP

ARCHITECT SQUARE CONSULTANTS

DATE	SCALE	DRAWN	CHECKED
20.06.2024	FTS	DJLP	MILAN



TITLE 7TH FLOOR LAYOUT PLAN [REFUGE]

DRAWING	DIRECTION	REVISION
215	N	R2



ARCHITECTURE INTERIORS FURNISH DESIGN
 #1 22 2838 7941 | 0204160400000
 #1 22 2832 0311 | www.kpa.in

7TH FLOOR LAYOUT PLAN [REFUGE]

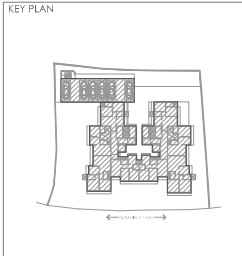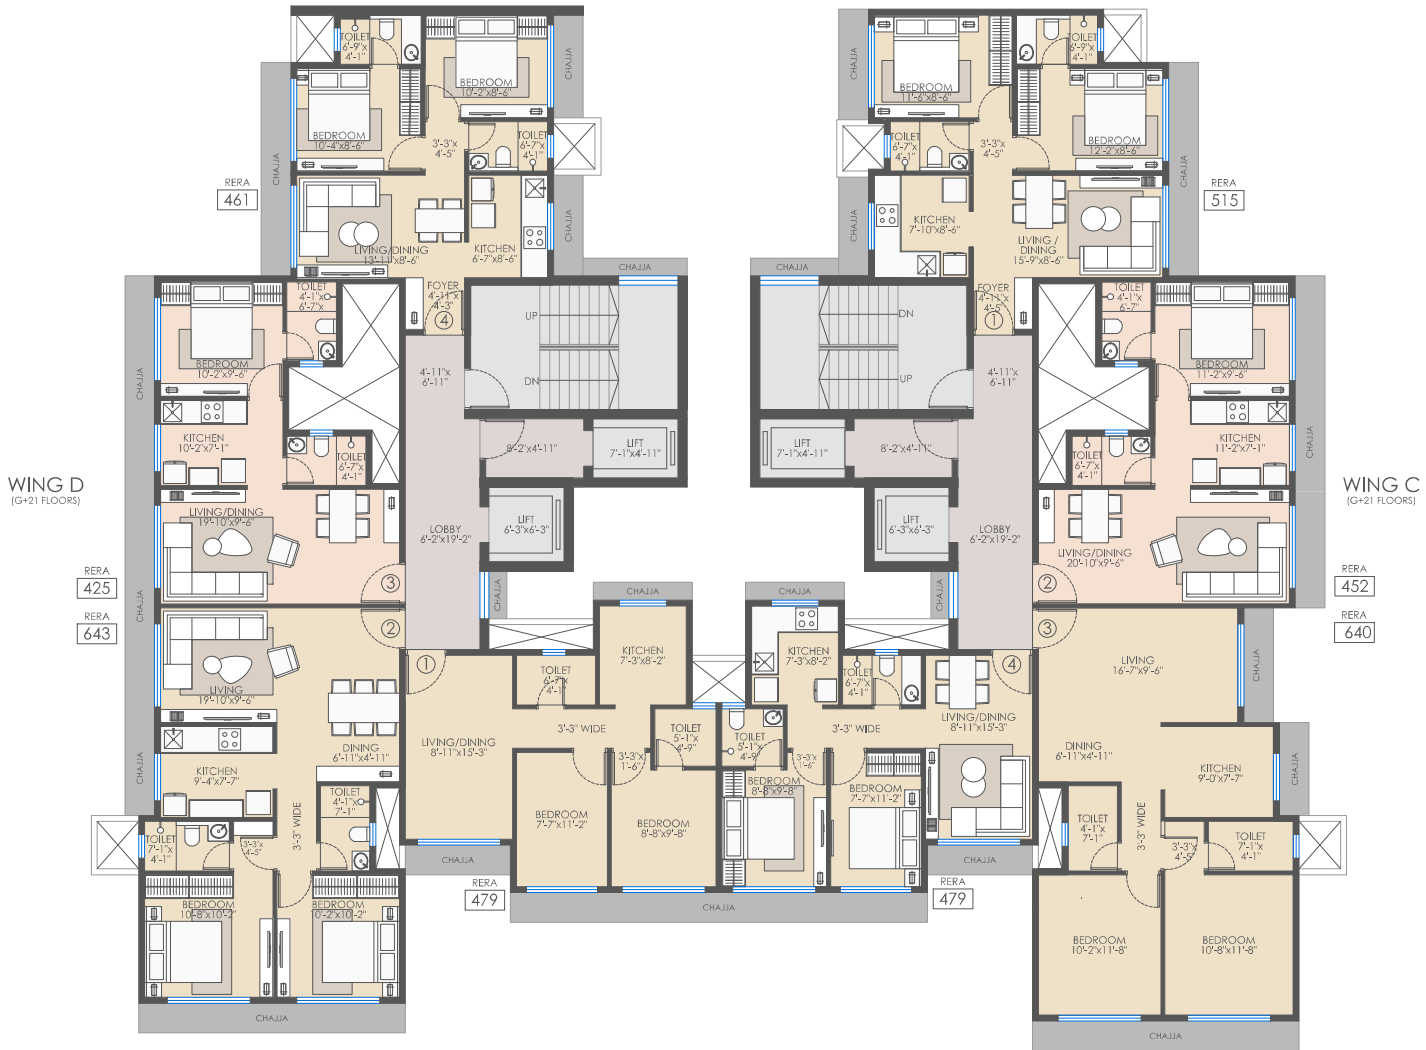

PROJECT DATTATRAY CHS AD 870

RAJGANDHI
MUMBAI
DEVELOPER
NOOTAN ASSOCIATES LLP
ARCHITECT
SQUARE CONSULTANTS

DATE	SCALE	DRAWN	CHECKED
12.06.2024	FTS	DJIP	MILAN

TYPICAL FLOOR PLAN [14TH-21ST]

DRAWING	DIRECTION	REVISION
216		R1



TYPICAL FLOOR PLAN [14TH-21ST]

THIS DRAWING IS THE SOLE PROPERTY OF KPA AND SHALL NOT BE COPIED OR REPRODUCED WITHOUT THE PERMISSION OF THE ARCHITECT. ALL DIMENSIONS ARE IN MM UNLESS MENTIONED. DO NOT SCALE THE DRAWING. ONLY WRITTEN DIMENSION SHALL BE FOLLOWED. THIS DRAWING SHALL BE READ IN CONJUNCTION WITH APPROVED MUNICIPAL AND ALL OTHER CONSULTANT DRAWINGS. ANY DISCREPANCY IN THE DRAWING SHALL BE BROUGHT TO THE NOTICE OF THE ARCHITECT BEFORE EXECUTION.